

MCCABE COVE & MAGNOLIA GATE COUNTY SUBDIVISIONS WATER SYSTEMS CONNECTING TO CITY OF EL CENTRO WATER SYSTEM EXHIBIT




CITY OF EL CENTRO
DEPARTMENT OF PUBLIC WORKS
ENGINEERING DIVISION
 (760) 337-5182
 1275 MAIN STREET EL CENTRO, CA 92243

PROJECT TITLE:
County Wtr Connection
 SHEET CONTENT:
Location & Cost

DESIGN BY: AC	NO.	REVISION	DATE
DRAWN BY: AE			
CK'ED BY: AC			
DATE: 01/16/15			

SHEET
1
 OF
1
 SHEETS

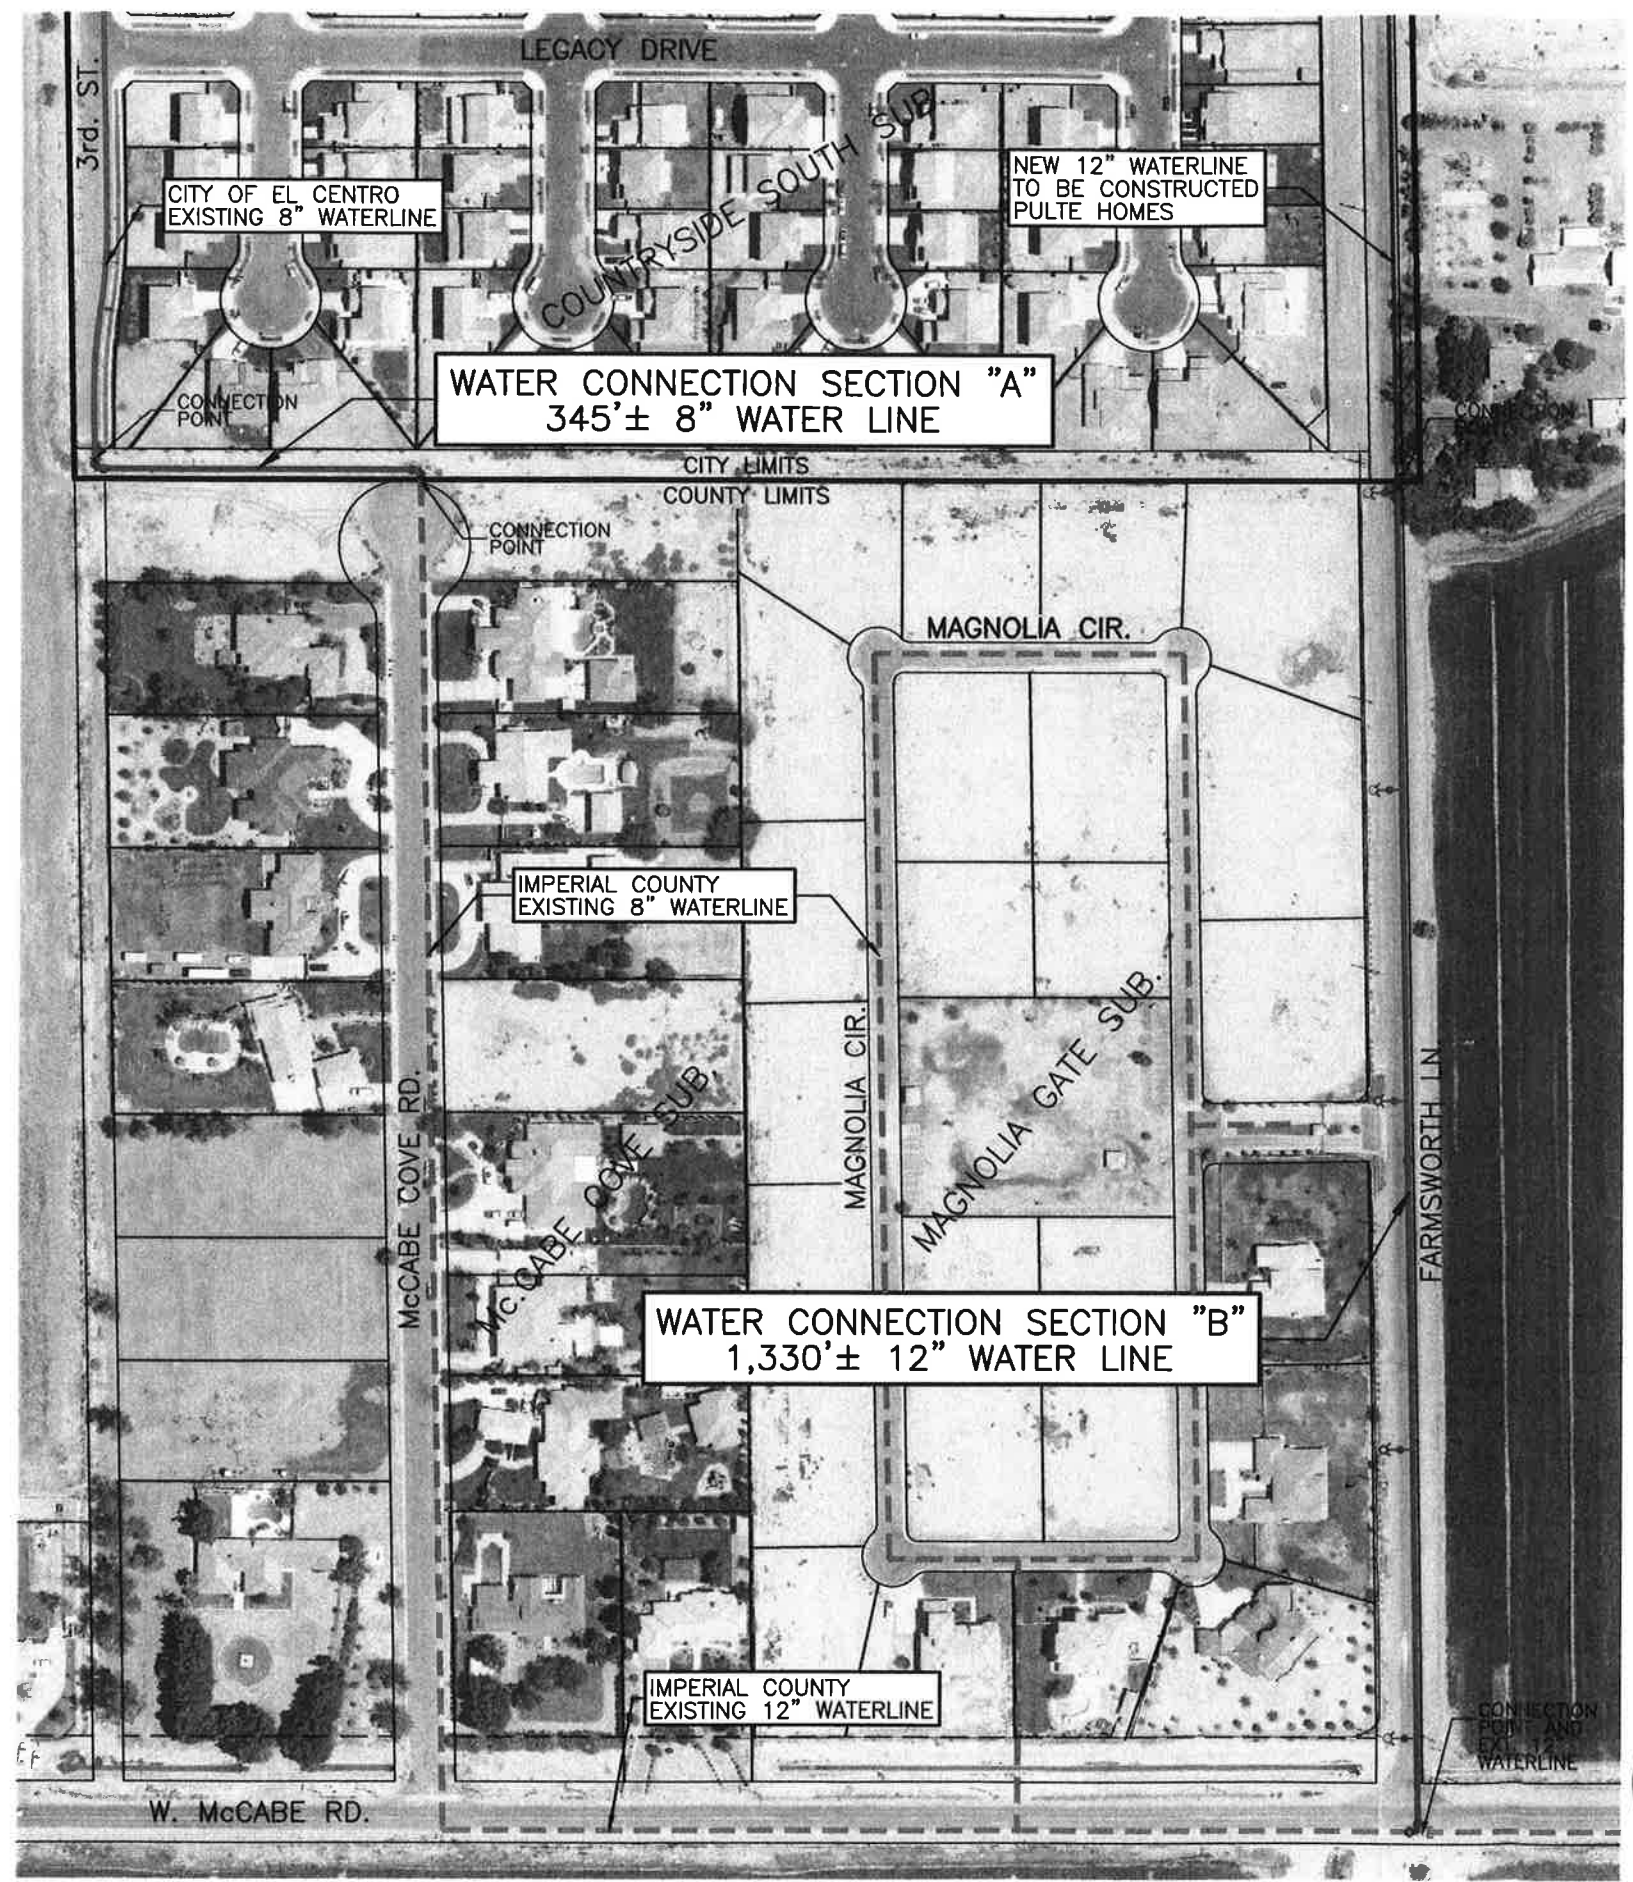

ENGINEERS COST ESTIMATE					
WATER CONNECTION SECTION "A"					
ITEM	DESCRIPTION	APROXIMATE QUANTITY	UNIT	PRICE	TOTAL
1	8" PVC WATER MAIN & APPURTANANCE FOR INSTALLATION	345	LF	\$ 72	\$ 24,840
2	8" RESILANT WEDGE GATE VALVE	4	EA	\$ 2,070	\$ 8,280
TOTAL					\$33,120

WATER CONNECTION SECTION "B"					
ITEM	DESCRIPTION	APROXIMATE QUANTITY	UNIT	PRICE	TOTAL
1	12" PVC WATER MAIN & APPURTANANCE FOR INSTALLATION	1330	LF	\$ 86	\$114,380
2	12" RESILANT WEDGE GATE VALVE	4	EA	\$ 4,255	\$ 17,020
3	FIRE HYDRANT & APPURTANANCE FOR INSTALLATION	5	EA	\$ 7,275	\$ 36,375
TOTAL					\$167,775

LEGEND

- EXISTING COUNTY WATER LINE
- ===== EXISTING CITY WATER LINE
- ===== WATERLINE TO BE CONSTRUCTED BY PULTE HOMES
- ===== PROPOSED CONNECTION TO THE CITY



LOCATION MAP

NTS