
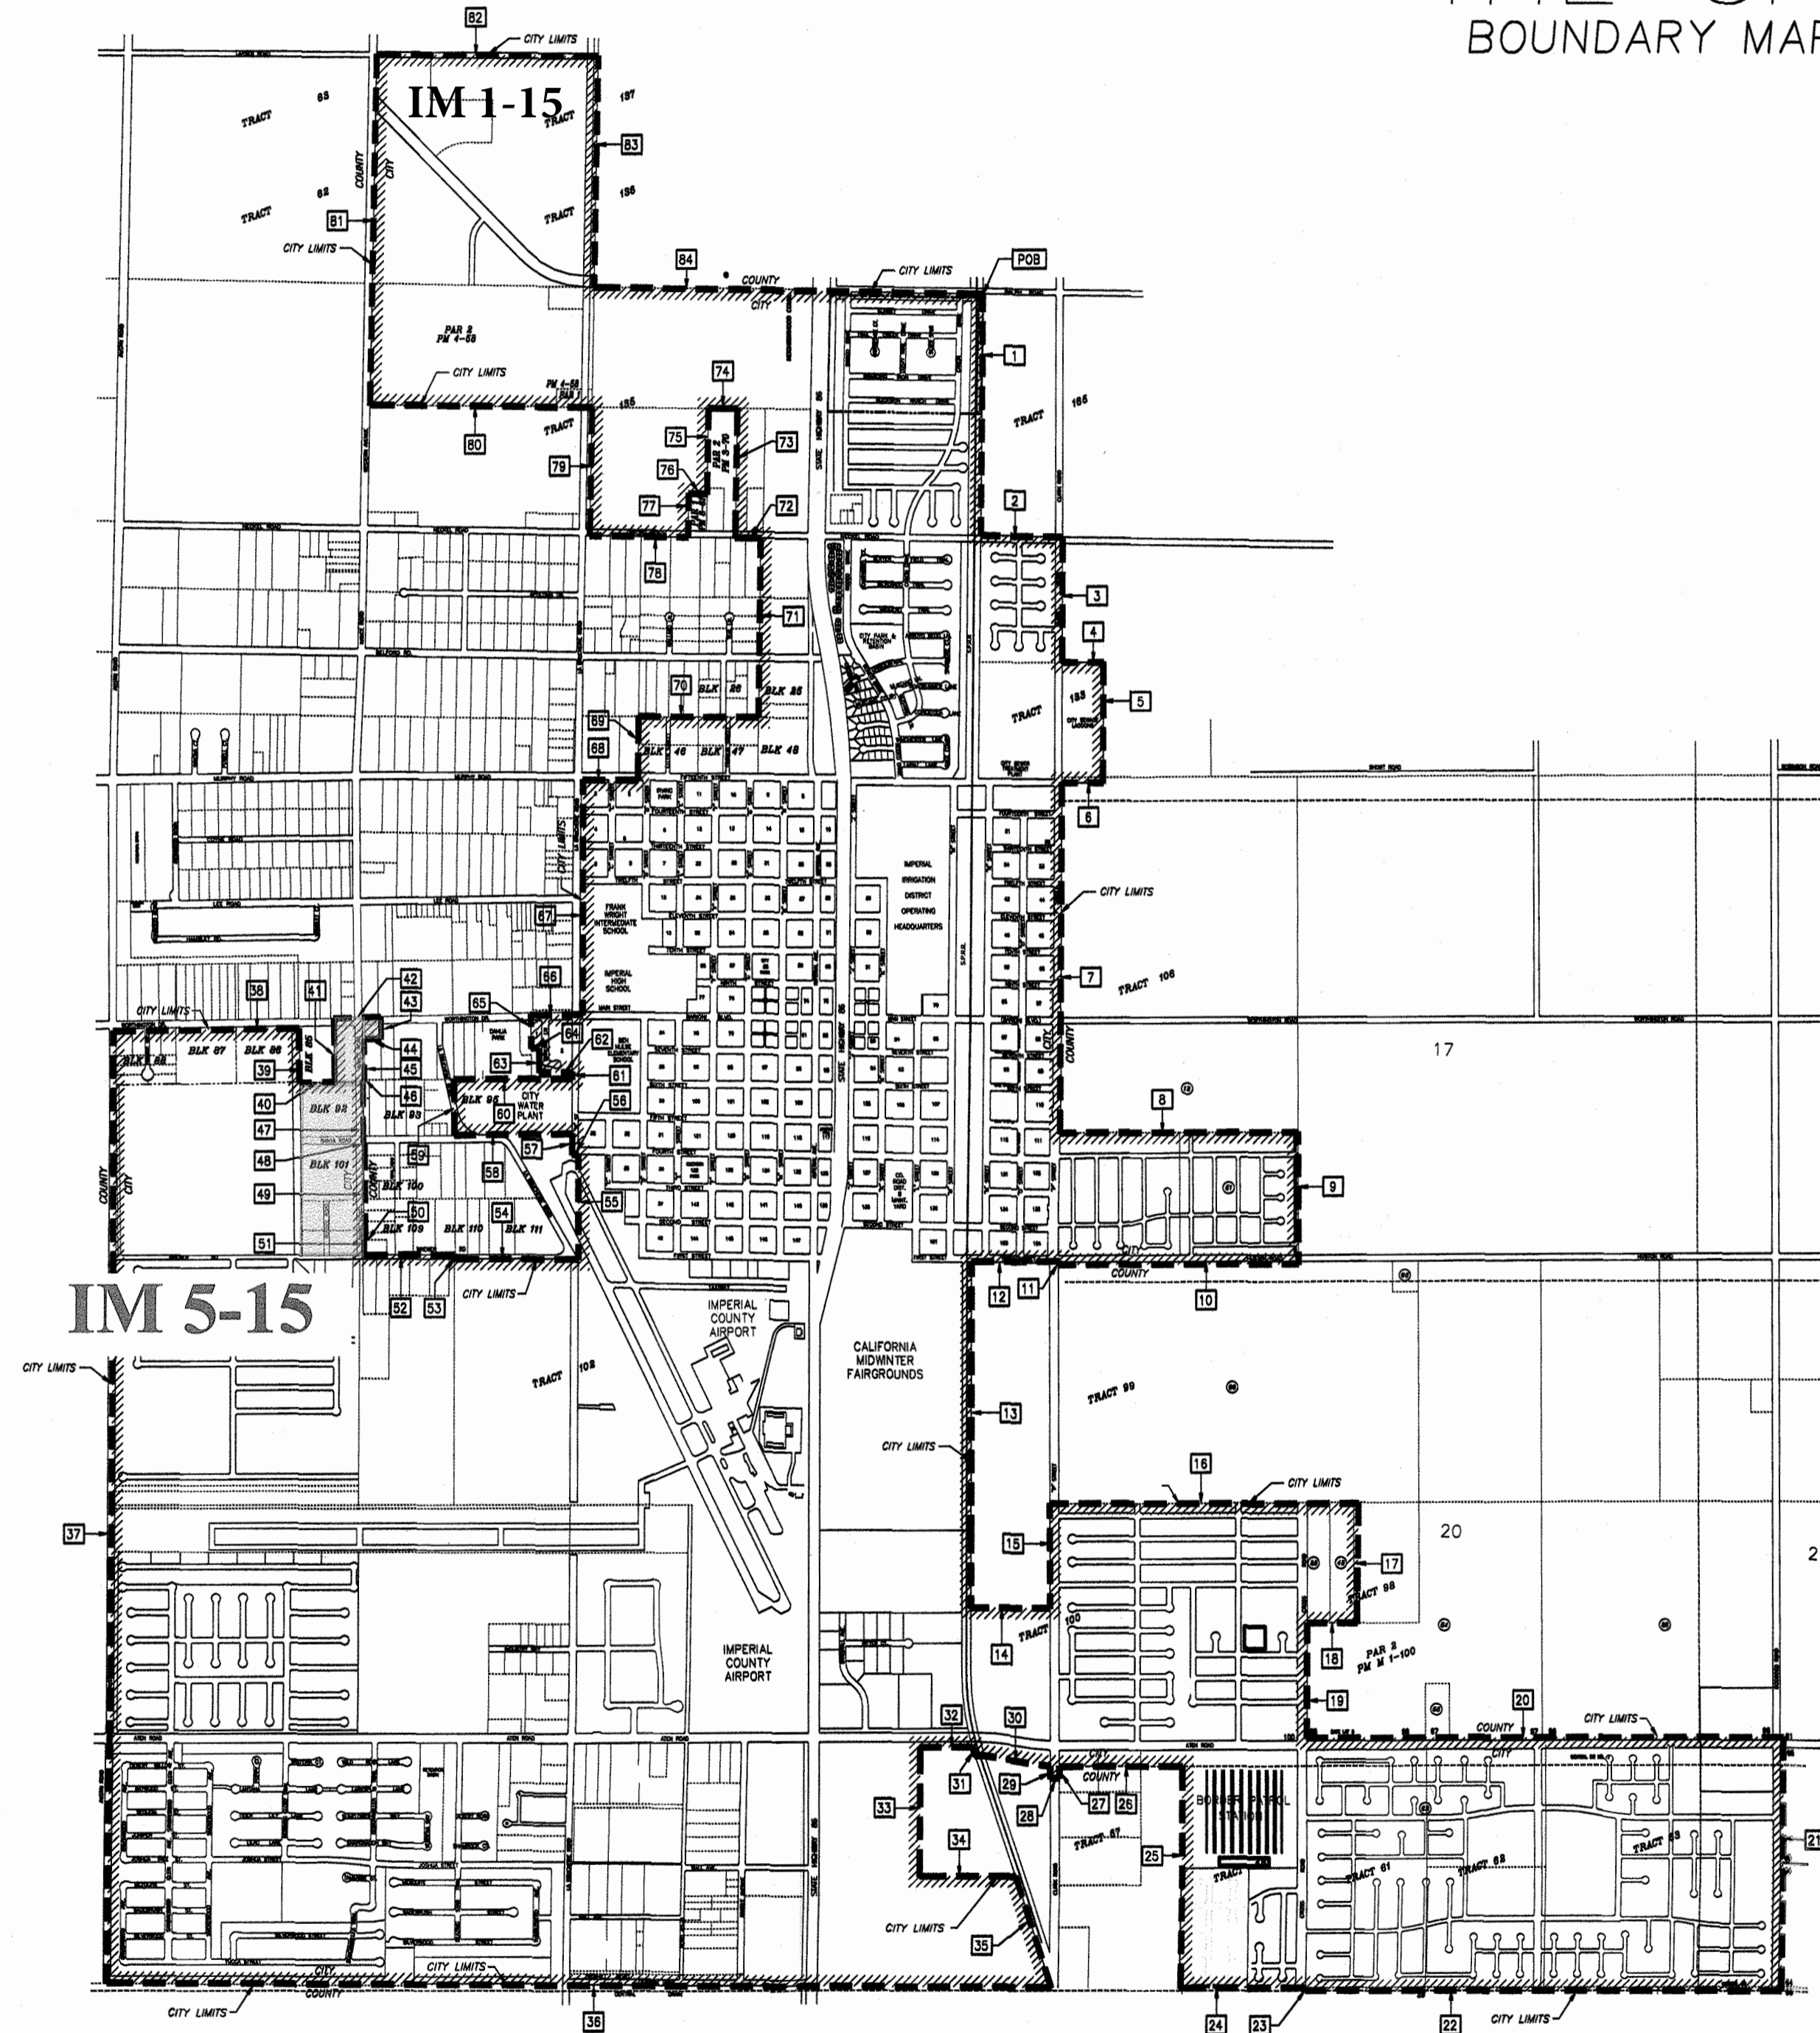



THE CITY OF IMPERIAL

BOUNDARY MAP OF CITY OF IMPERIAL CITY LIMITS

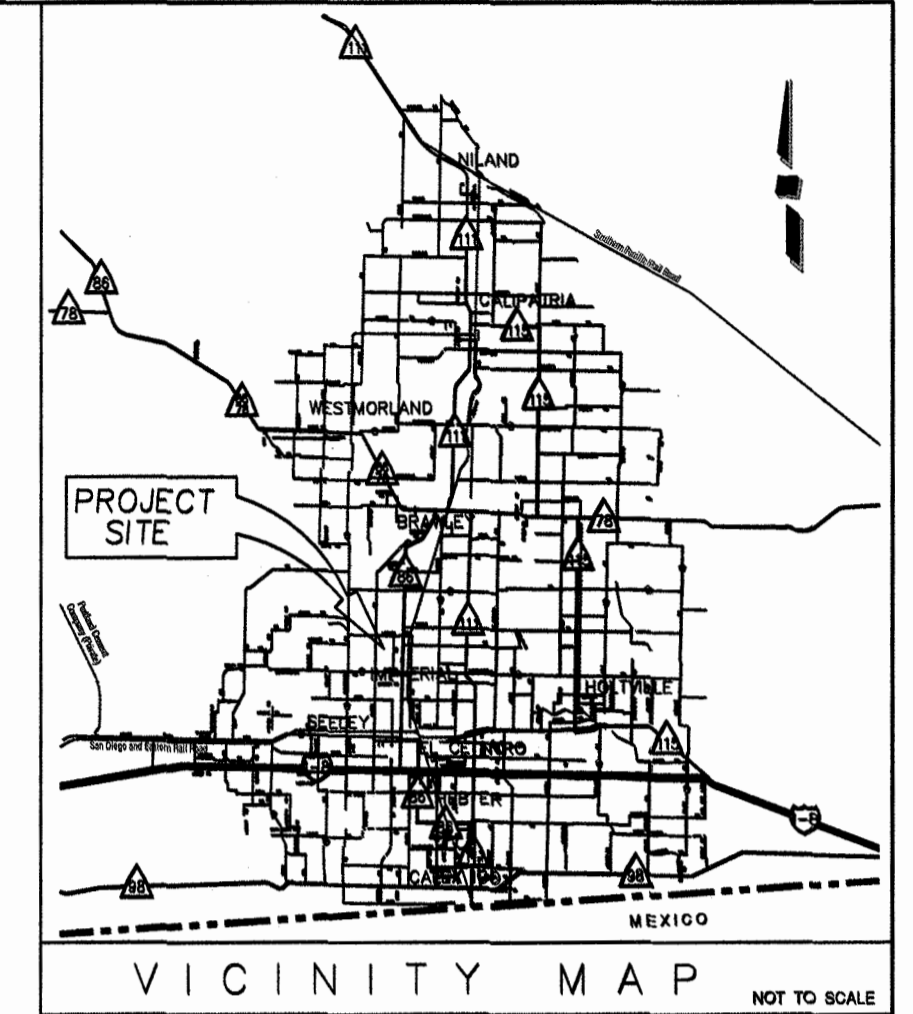

- LEGEND:**
- CITY LIMITS
 - COUNTY BOUNDARY
 - IMPERIAL CITY LIMIT
 - COURSE NUMBER PER CORRESPONDING LEGAL DESCRIPTION
 - POINT OF BEGINNING

PREPARED UNDER THE DIRECT SUPERVISION OF:
Jose Carlos Romero
 JOSE CARLOS ROMERO
 L.S. 7,871
 EXP. 08/30/2017
 DATE: 12/06/17

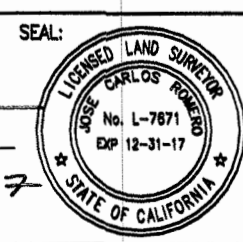

Proterra
 LAND SURVEYING / CIVIL ENGINEERING / PROJECT MANAGEMENT
 444 South Eighth Street, Suite D, El Centro CA 92243
 (760) 352-6968 Off. - 760-352-6069 Fax - 760-235-5185 Cell

CITY OF IMPERIAL		SHEET
BOUNDARY MAP		1
IN THE CITY OF IMPERIAL	DATE: 12/06/17	BY: MDO
CLIENT: CITY OF IMPERIAL	JOB NO.:	17006